




南側立面圖 圖尺 1:100

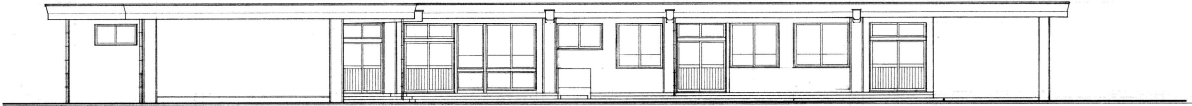

西側立面圖 縮尺 1:100

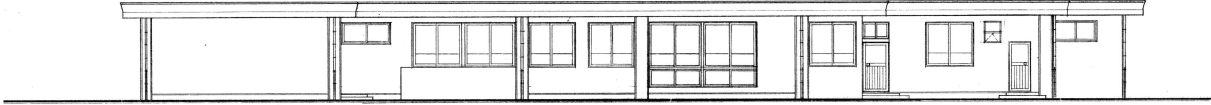

束側立面圖 縮尺 1:100

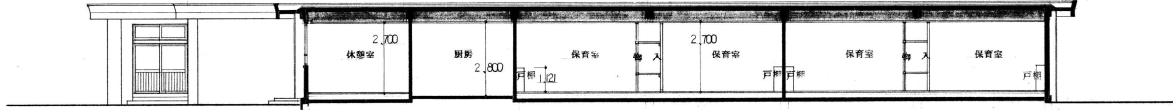

断面图 量尺 1:100